

PLEASE NOTE:  
THIS DRAWING IS THE PROPERTY OF AI DESIGN GROUP, AND IS NOT TO BE REPRODUCED OR COPIED IN WHOLE OR IN PART. IT IS NOT TO BE USED ON ANY OTHER PROJECT AND IS TO BE RETURNED UPON REQUEST. IN THE EVENT THAT THE CONTRACTOR DISCOVERS ANY ERROR, OMISSION OR CONFLICT AS TO THE INTENT OF THE CONTRACT DOCUMENTS WITH REGARD TO THE PROPER EXECUTION AND COMPLETION OF THE WORK, THE CONTRACTOR SHALL IMMEDIATELY NOTIFY THE OWNER AND THE ARCHITECT AND SEEK CORRECTION OR INTERPRETATION THEREOF PRIOR TO STARTING THE AFFECTED WORK.

THIS SHEET IS PART OF A COMPLETE SET OF CONTRACT DOCUMENTS AND DOES NOT INCLUDE ALL INFORMATION REQUIRED TO COMPLETE THE PROJECT. IT IS THE GENERAL CONTRACTOR'S RESPONSIBILITY TO PROVIDE THE COMPLETE SET OF CONTRACT DOCUMENTS TO SUBCONTRACTORS.

CONTRACTOR SHALL REFERENCE LEGEND SHEET G-002 AND/OR PROJECT MANUAL FOR GENERAL CONDITIONS, RESPONSIBILITIES, AND PROCEDURES. THE CONTRACTOR, EVIDENCED BY PERFORMING WORK FOR THE PROJECT HAS REVIEWED AND ACCEPTED THE CONDITIONS AND PROVISIONS DOCUMENTED WITHIN SHEET G-002 AND/OR PROJECT MANUAL AND SHALL CONSIDER THE FOLLOWING NOTATION SUPPLEMENTAL TO THOSE CONDITIONS.

BUILDING ELEVATION NOTES

- P1. EXISTING BUILDING ELEMENTS / MATERIALS TO REMAIN NOTED OR SHOWN FADED, TYPICAL.
- P2. VERIFY DIMENSIONS REFERENCING EXISTING BUILDING ELEMENTS IN FIELD.
- P3. BUILDING ELEMENTS / MATERIALS TO BE NEW CONSTRUCTION, UNO.
- P4. REFERENCE DEMOLITION PLAN & ROOF PLAN FOR ADDITIONAL DEMOLITION INFORMATION.
- P5. EXISTING BUILDING ELEMENTS / MATERIALS TO BE REMOVED NOTED OR DASHED TO INDICATE.
- P6. VERIFY DIMENSIONAL INFORMATION AND EXTENT OF DEMOLITION WITH DEMOLITION PLAN, CONSTRUCTION PLAN AND FIELD CONDITIONS.
- P7. MINIMIZE DEMOLITION AND PROTECT SURROUNDING CONDITIONS AS REQUIRED.
- P8. PROVIDE SECURE CONSTRUCTION SITE PERIMETER DURING DEMOLITION AND CONSTRUCTION.
- P9. NO SELECTIVE DEMOLITION WAS PERFORMED BY THE DESIGN/ENGINEERING TEAMS AND NO DETAILED AS-BUILT DRAWINGS ARE AVAILABLE. THEREFORE, ASSUMPTIONS CONCERNING EXISTING CONDITIONS WERE MADE. THE G.C. SHALL VERIFY EXISTING CONDITIONS AS DEPICTED IN THE ARCHITECTURAL AND ENGINEERING DRAWINGS PRIOR TO FABRICATING/STARTING WORK AND SHALL NOTIFY THE ARCHITECT IF ANY DISCREPANCIES EXIST BETWEEN THE DRAWINGS AND ACTUAL CONDITIONS. REVISIONS TO ELEVATIONS MAY BE NECESSARY.
- P10. ALIGN COPING JOINTS WITH WALL REVEALS.
- P11. CENTER LINE OF ACM PANEL SYSTEM JOINTS TO ALIGN WITH CENTERLINE OF MULLIONS OR EIFS JOINTS.

BUILDING ELEVATION KEYNOTES

- ITEMS LABELED WITH KEYED NOTE INDICATOR ARE FOR SPECIFIC LOCATIONS ON PLANS


BUILDING ELEVATION LEGEND

- ITEMS LABELED WITH MATERIAL INDICATOR ARE FOR SPECIFIC LOCATIONS ON ELEVATIONS

MATERIALS KEY & LEGEND

- STOREFRONT/CURTAIN WALL SYSTEM
- ALUMINUM COMPOSITE PANEL
- CMU
- SLATE VENEER
- DIRECT APPLIED DEFS
- EIFS
- HORIZONTAL METAL WALL PANEL - RIBBED

KEY PLAN

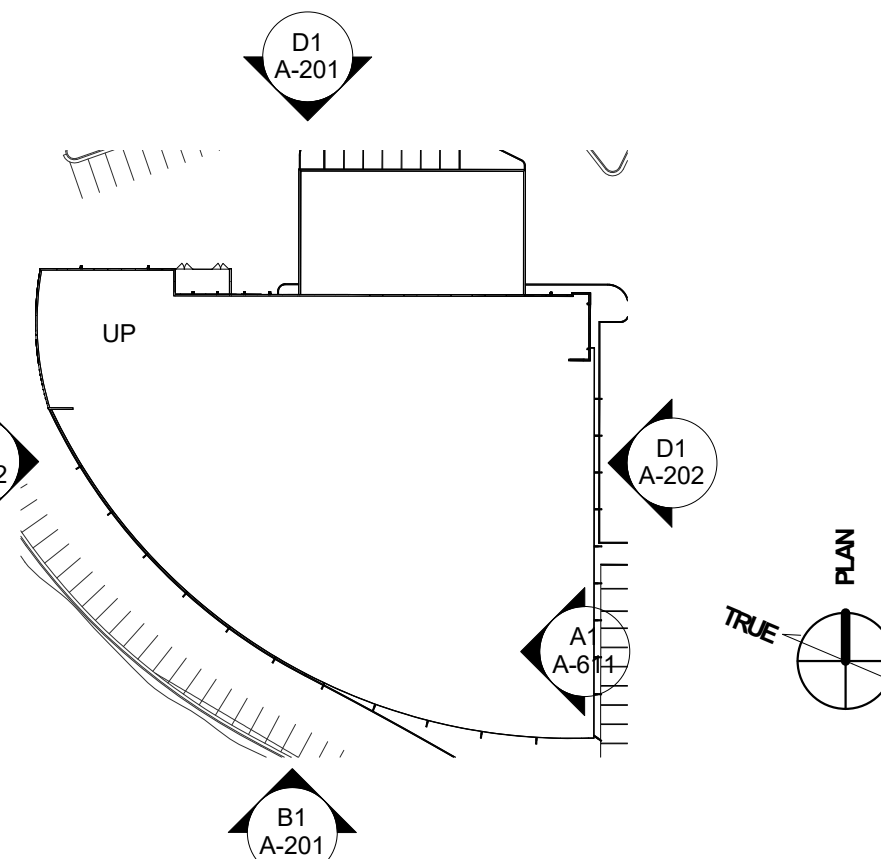

NOT FOR CONSTRUCTION



Mercedes-Benz

SONIC DEVELOPMENT, LLC  
Charlotte, North Carolina

AUTOBAHN MOTORS  
700 ISLAND PARKWAY  
BELMONT, CA 94002

03-17-2016 DD Pricing Set

Rev #	Date	Description
		Revision Schedule

Copyright 2016. All rights reserved. All other drawings and documentation may not be reproduced in any form without written permission from ai Design Group, Inc.

BUILDING ELEVATIONS

A-201

DRAWN BY: PROJECT NO: 15661

CHECKED BY:



PLEASE NOTE:  
THIS DRAWING IS THE PROPERTY OF AI DESIGN GROUP, AND IS NOT TO BE REPRODUCED OR COPIED IN WHOLE OR IN PART. IT IS NOT TO BE USED ON ANY OTHER PROJECT AND IS TO BE RETURNED UPON REQUEST. IN THE EVENT THAT THE CONTRACTOR DISCOVERS ANY ERROR, OMISSION OR CONFLICT AS TO THE INTENT OF THE CONTRACT DOCUMENTS WITH REGARD TO THE PROPER EXECUTION AND COMPLETION OF THE WORK, THE CONTRACTOR SHALL IMMEDIATELY NOTIFY THE OWNER AND THE ARCHITECT AND SEEK CORRECTION OR INTERPRETATION THEREOF PRIOR TO STARTING THE AFFECTED WORK.

THIS SHEET IS PART OF A COMPLETE SET OF CONTRACT DOCUMENTS AND DOES NOT INCLUDE ALL INFORMATION REQUIRED TO COMPLETE THE PROJECT. IT IS THE GENERAL CONTRACTOR'S RESPONSIBILITY TO PROVIDE THE COMPLETE SET OF CONTRACT DOCUMENTS TO SUBCONTRACTORS.

CONTRACTOR SHALL REFERENCE LEGEND SHEET G-002 AND/OR PROJECT MANUAL FOR GENERAL CONDITIONS, RESPONSIBILITIES, AND PROCEDURES. THE CONTRACTOR, EVIDENCED BY PERFORMING WORK FOR THE PROJECT HAS REVIEWED AND ACCEPTED THE CONDITIONS AND PROVISIONS DOCUMENTED WITHIN SHEET G-002 AND/OR PROJECT MANUAL AND SHALL CONSIDER THE FOLLOWING NOTATION SUPPLEMENTAL TO THOSE CONDITIONS.

BUILDING ELEVATION NOTES

- P1. EXISTING BUILDING ELEMENTS / MATERIALS TO REMAIN NOTED OR SHOWN FADED, TYPICAL.
- P2. VERIFY DIMENSIONS REFERENCING EXISTING BUILDING ELEMENTS IN FIELD.
- P3. BUILDING ELEMENTS / MATERIALS TO BE NEW CONSTRUCTION, UNO.
- P4. REFERENCE DEMOLITION PLAN & ROOF PLAN FOR ADDITIONAL DEMOLITION INFORMATION.
- P5. EXISTING BUILDING ELEMENTS / MATERIALS TO BE REMOVED NOTED OR DASHED TO INDICATE.
- P6. VERIFY DIMENSIONAL INFORMATION AND EXTENT OF DEMOLITION WITH DEMOLITION PLAN, CONSTRUCTION PLAN AND FIELD CONDITIONS.
- P7. MINIMIZE DEMOLITION AND PROTECT SURROUNDING CONDITIONS AS REQUIRED.
- P8. PROVIDE SECURE CONSTRUCTION SITE PERIMETER DURING DEMOLITION AND CONSTRUCTION.
- P9. NO SELECTIVE DEMOLITION WAS PERFORMED BY THE DESIGN/ENGINEERING TEAMS AND NO DETAILED AS-BUILT DRAWINGS ARE AVAILABLE. THEREFORE, ASSUMPTIONS CONCERNING EXISTING CONDITIONS WERE MADE. THE G.C. SHALL VERIFY EXISTING CONDITIONS AS DEPICTED IN THE ARCHITECTURAL AND ENGINEERING DRAWINGS PRIOR TO FABRICATING/STARTING WORK AND SHALL NOTIFY THE ARCHITECT IF ANY DISCREPANCIES EXIST BETWEEN THE DRAWINGS AND ACTUAL CONDITIONS. REVISIONS TO ELEVATIONS MAY BE NECESSARY.
- P10. ALIGN COPING JOINTS WITH WALL REVEALS.
- P11. CENTER LINE OF ACM PANEL SYSTEM JOINTS TO ALIGN WITH CENTERLINE OF MULLIONS OR EIFS JOINTS.

BUILDING ELEVATION KEYNOTES

- ITEMS LABELED WITH KEYED NOTE INDICATOR ARE FOR SPECIFIC LOCATIONS ON PLANS

BUILDING ELEVATION LEGEND

- ITEMS LABELED WITH MATERIAL INDICATOR ARE FOR SPECIFIC LOCATIONS ON ELEVATIONS

MATERIALS KEY & LEGEND

- STOREFRONT/CURTAIN WALL SYSTEM
- ALUMINUM COMPOSITE PANEL
- CMU
- SLATE VENEER
- DIRECT APPLIED DEFS
- EIFS
- HORIZONTAL METAL WALL PANEL - RIBBED

KEY PLAN



NOT FOR CONSTRUCTION



Mercedes-Benz

SONIC DEVELOPMENT, LLC  
Charlotte, North Carolina

AUTOBAHN MOTORS  
700 ISLAND PARKWAY  
BELMONT, CA 94002


BUILDING ELEVATIONS

A-202


DRAWN BY: PROJECT NO: 15661

CHECKED BY:


15661

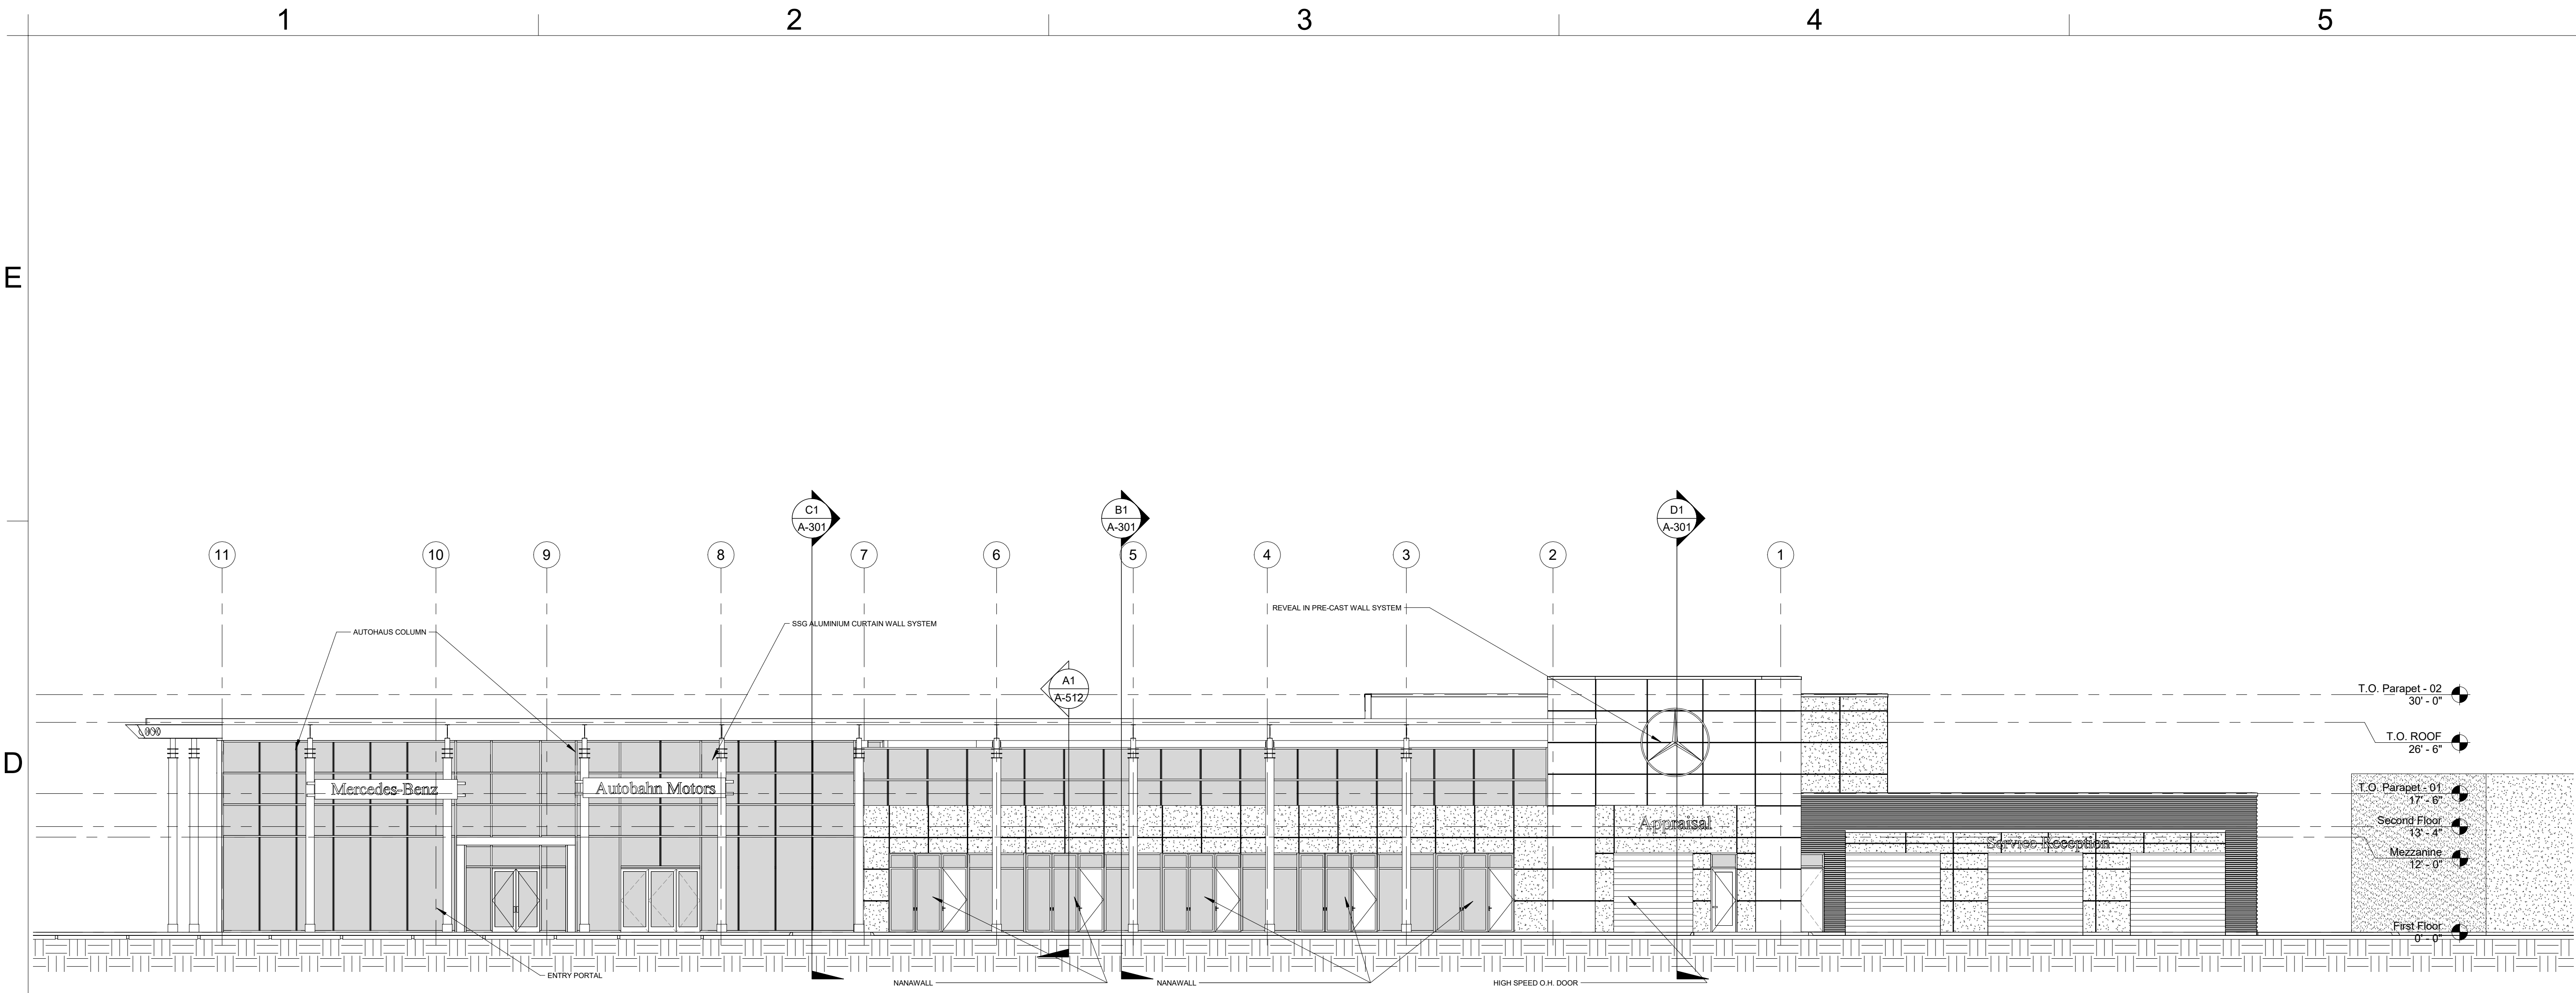

D1 EAST BUILDING ELEVATION  
SCALE: 3/32" = 1'-0"

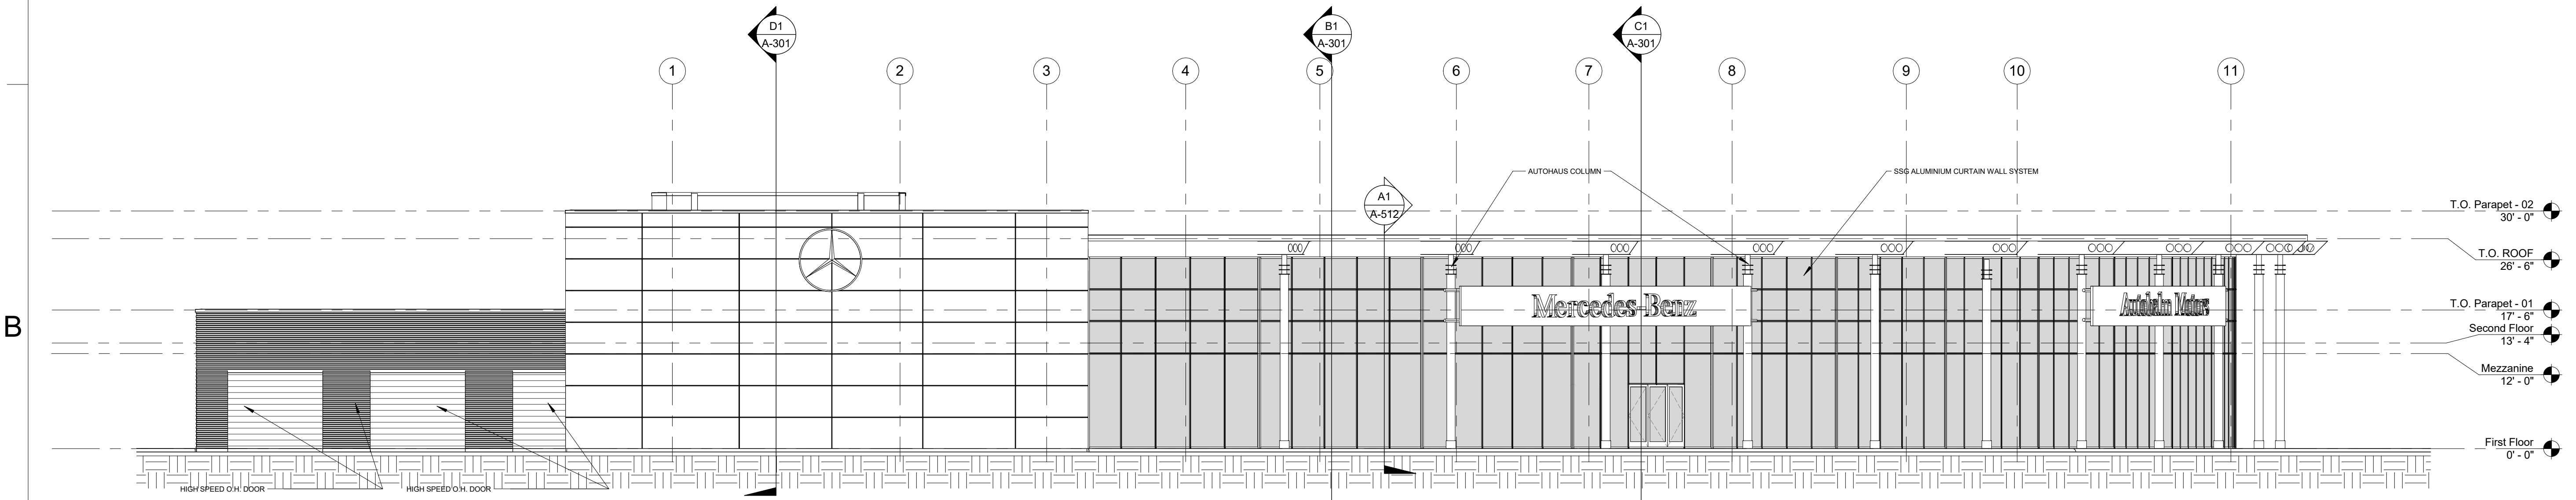

B1 WEST BUILDING ELEVATION  
SCALE: 3/32" = 1'-0"

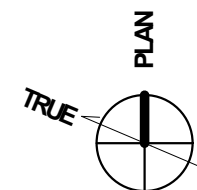



1

2

3

4

5

6

17-Mar-16 14:44:38

PLEASE NOTE:  
THIS DRAWING IS THE PROPERTY OF AI DESIGN GROUP, AND IS NOT TO BE REPRODUCED OR COPIED IN WHOLE OR IN PART. IT IS NOT TO BE USED ON ANY OTHER PROJECT AND IS TO BE RETURNED UPON REQUEST. IN THE EVENT THAT THE CONTRACTOR DISCOVERS ANY ERROR, OMISSION OR CONFLICT AS TO THE INTENT OF THE CONTRACT DOCUMENTS WITH REGARD TO THE PROPER EXECUTION AND COMPLETION OF THE WORK, THE CONTRACTOR SHALL IMMEDIATELY NOTIFY THE OWNER AND THE ARCHITECT AND SEEK CORRECTION OR INTERPRETATION THEREOF PRIOR TO STARTING THE AFFECTED WORK.

THIS SHEET IS PART OF A COMPLETE SET OF CONTRACT DOCUMENTS AND DOES NOT INCLUDE ALL INFORMATION REQUIRED TO COMPLETE THE PROJECT. IT IS THE GENERAL CONTRACTOR'S RESPONSIBILITY TO PROVIDE THE COMPLETE SET OF CONTRACT DOCUMENTS TO SUBCONTRACTORS.

CONTRACTOR SHALL REFERENCE LEGEND SHEET G-002 AND/OR PROJECT MANUAL FOR GENERAL CONDITIONS, RESPONSIBILITIES, AND PROCEDURES. THE CONTRACTOR, EVIDENCED BY PERFORMING WORK FOR THE PROJECT HAS REVIEWED AND ACCEPTED THE CONDITIONS AND PROVISIONS DOCUMENTED WITHIN SHEET G-002 AND/OR PROJECT MANUAL AND SHALL CONSIDER THE FOLLOWING NOTATION SUPPLEMENTAL TO THOSE CONDITIONS.



ai@idginc.com / 330 S. Tryon Street, Suite 900 / Charlotte, NC 28202 / 704-731-9880

NOT FOR  
CONSTRUCTI  
ON



Mercedes-Benz

SONIC DEVELOPMENT,  
LLC  
Charlotte, North Carolina

AUTOBAHN  
MOTORS  
700 ISLAND  
PARKWAY  
BELMONT, CA  
94002

03-17-2016 DD Pricing Set  
Rev # Date Description  
Revision Schedule

Copyright 2016. All rights reserved. All text or electronic drawings and documentation may not be reproduced in any form without written permission from ai design group, inc.

BUILDING SECTIONS

A-301

DRAWN BY: CHECKED BY: PROJECT NO: 15661




E

D


C

B

A

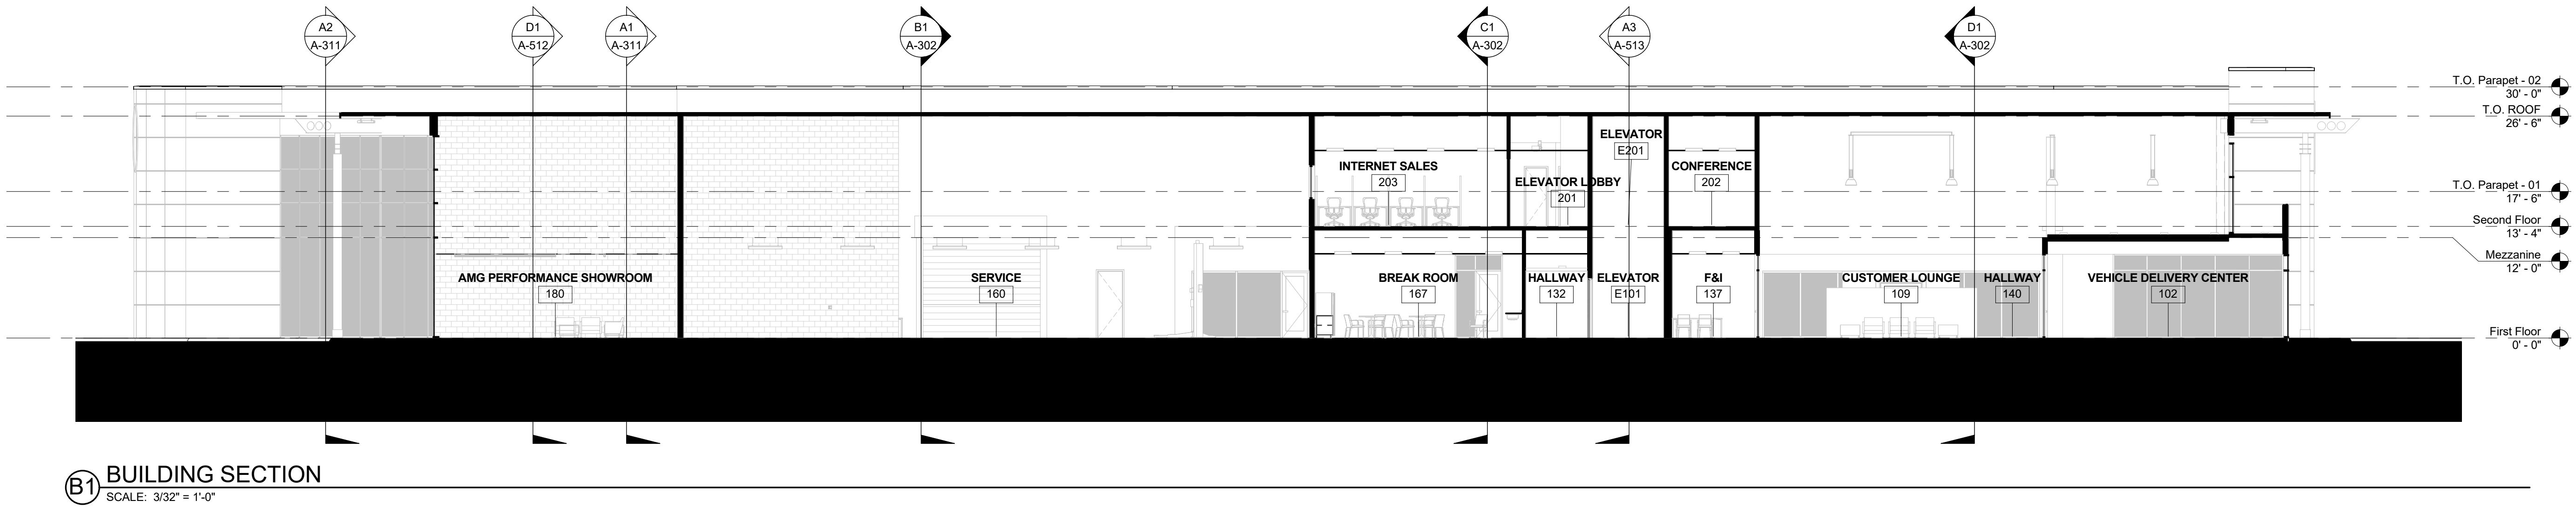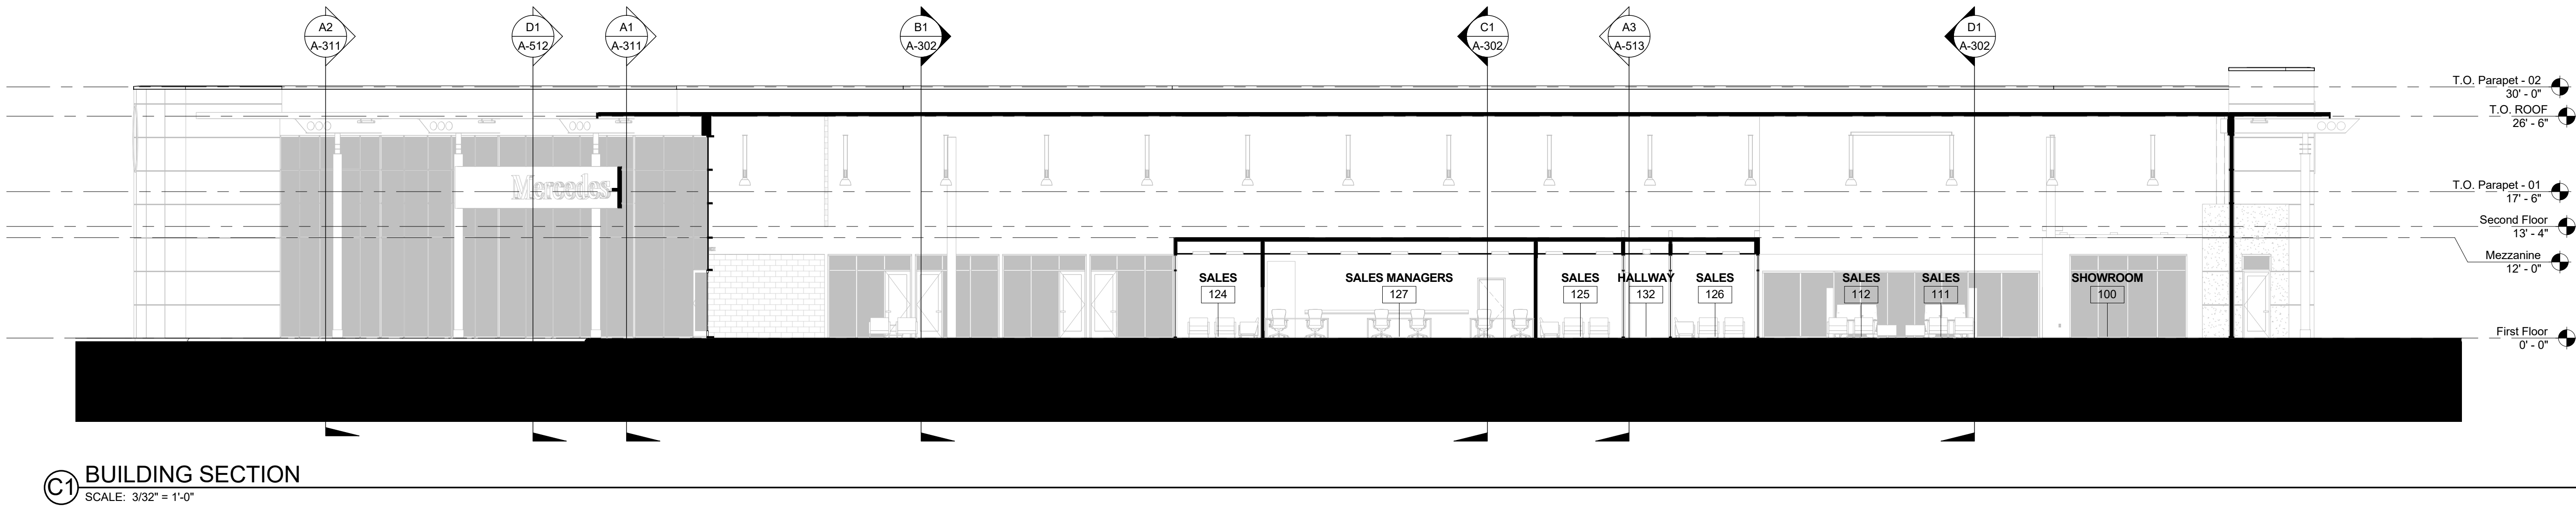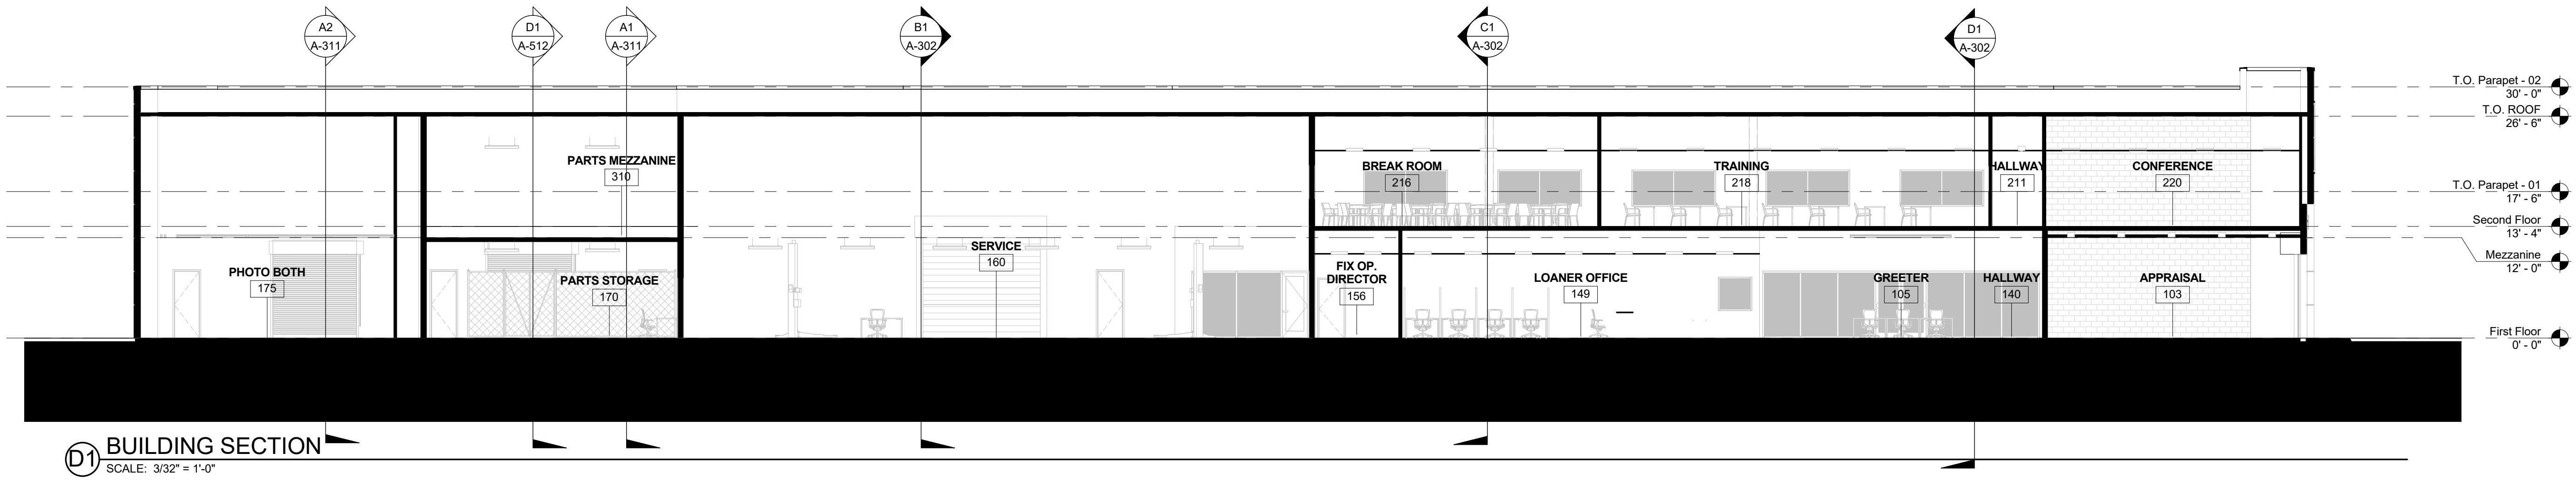

KEY PLAN

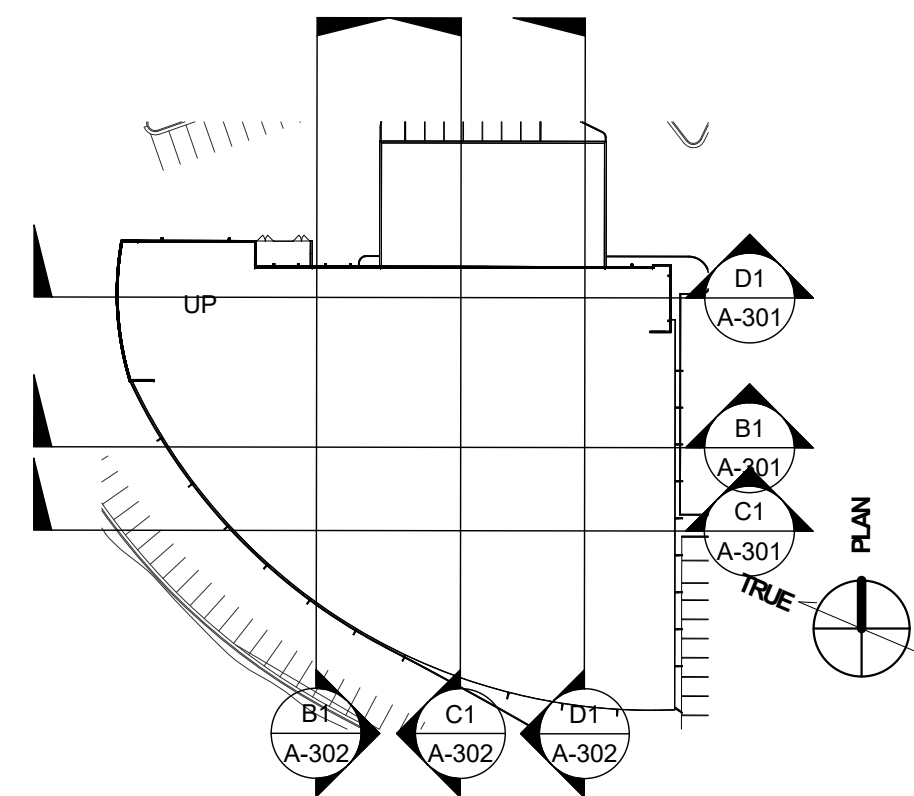

PLEASE NOTE:  
THIS DRAWING IS THE PROPERTY OF AI DESIGN GROUP, AND IS NOT TO BE REPRODUCED OR COPIED IN WHOLE OR IN PART. IT IS NOT TO BE USED ON ANY OTHER PROJECT AND IS TO BE RETURNED UPON REQUEST. IN THE EVENT THAT THE CONTRACTOR DISCOVERS ANY ERROR, OMISSION OR CONFLICT AS TO THE INTENT OF THE CONTRACT DOCUMENTS WITH REGARD TO THE PROPER EXECUTION AND COMPLETION OF THE WORK, THE CONTRACTOR SHALL IMMEDIATELY NOTIFY THE OWNER AND THE ARCHITECT AND SEEK CORRECTION OR INTERPRETATION THEREOF PRIOR TO STARTING THE AFFECTED WORK.

THIS SHEET IS PART OF A COMPLETE SET OF CONTRACT DOCUMENTS AND DOES NOT INCLUDE ALL INFORMATION REQUIRED TO COMPLETE THE PROJECT. IT IS THE GENERAL CONTRACTOR'S RESPONSIBILITY TO PROVIDE THE COMPLETE SET OF CONTRACT DOCUMENTS TO SUBCONTRACTORS.

CONTRACTOR SHALL REFERENCE LEGEND SHEET G-002 AND/OR PROJECT MANUAL FOR GENERAL CONDITIONS, RESPONSIBILITIES, AND PROCEDURES. THE CONTRACTOR, EVIDENCED BY PERFORMING WORK FOR THE PROJECT HAS REVIEWED AND ACCEPTED THE CONDITIONS AND PROVISIONS DOCUMENTED WITHIN SHEET G-002 AND/OR PROJECT MANUAL AND SHALL CONSIDER THE FOLLOWING NOTATION SUPPLEMENTAL TO THOSE CONDITIONS.



NOT FOR  
CONSTRUCTI  
ON



Mercedes-Benz

SONIC DEVELOPMENT,  
LLC  
Charlotte, North Carolina

AUTOBAHN  
MOTORS  
700 ISLAND  
PARKWAY  
BELMONT, CA  
94002


03-17-2016 DD Pricing Set  
Rev # Date Description  
Revision Schedule

Copyright 2016. All rights reserved. All text or electronic drawings and documentation may not be reproduced in any form without written permission from AI Design Group, Inc.


BUILDING SECTIONS

A-302


DRAWN BY: PROJECT NO: 15661  
CHECKED BY:

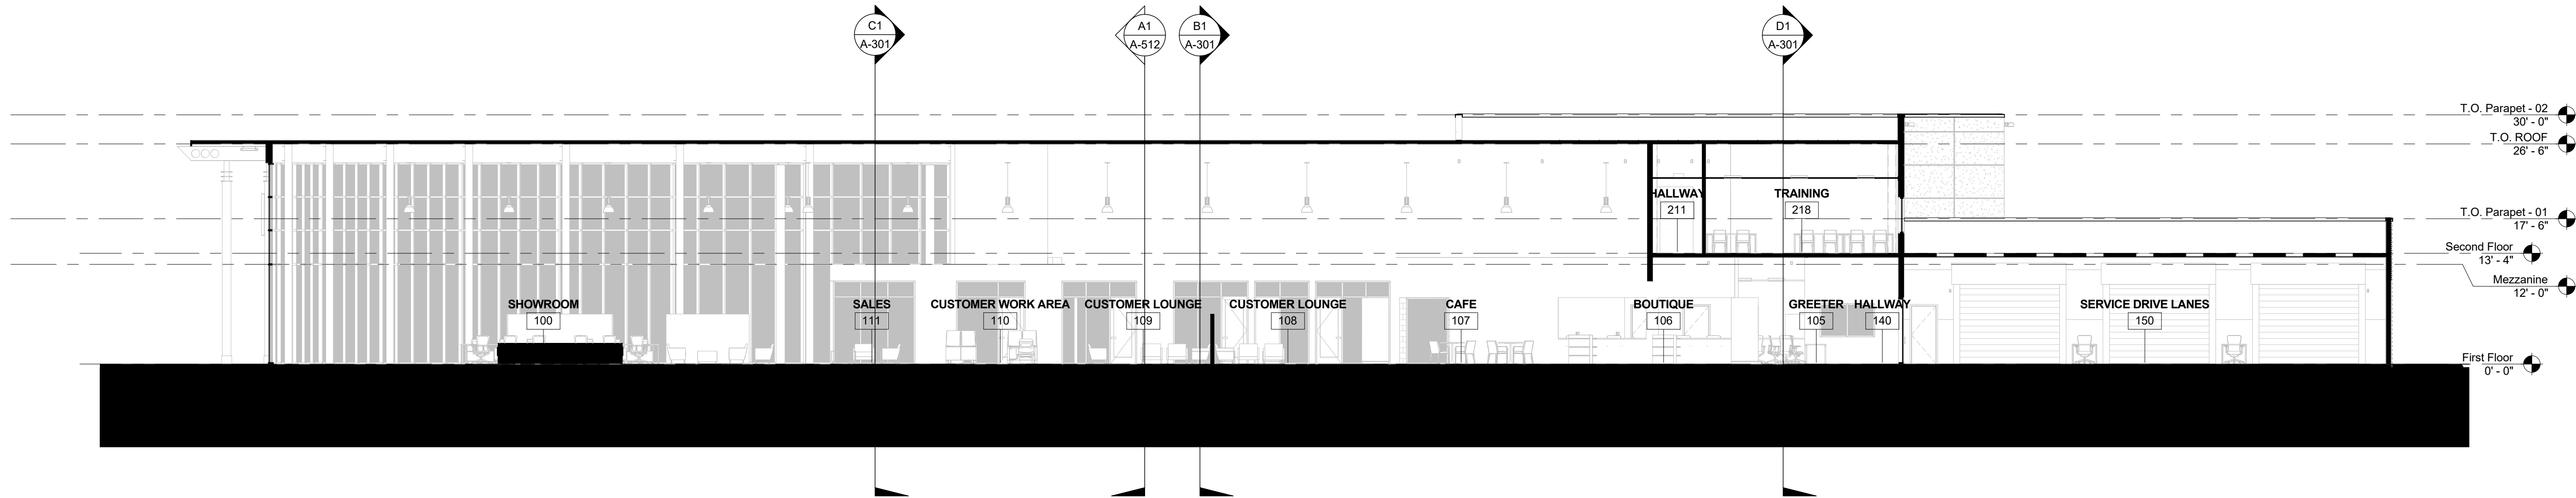

D1 BUILDING SECTION  
SCALE: 3/32" = 1'-0"

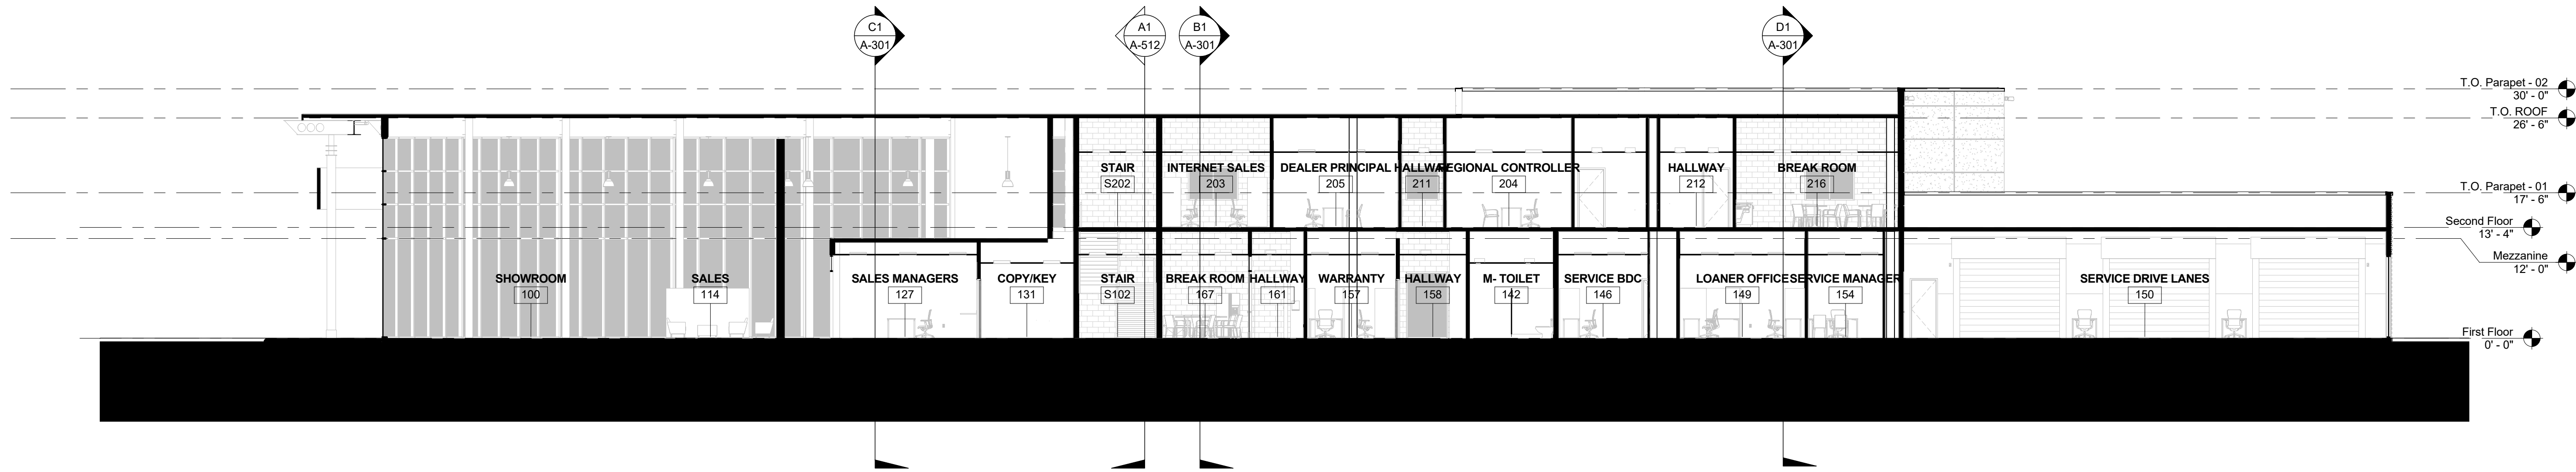

C1 BUILDING SECTION  
SCALE: 3/32" = 1'-0"

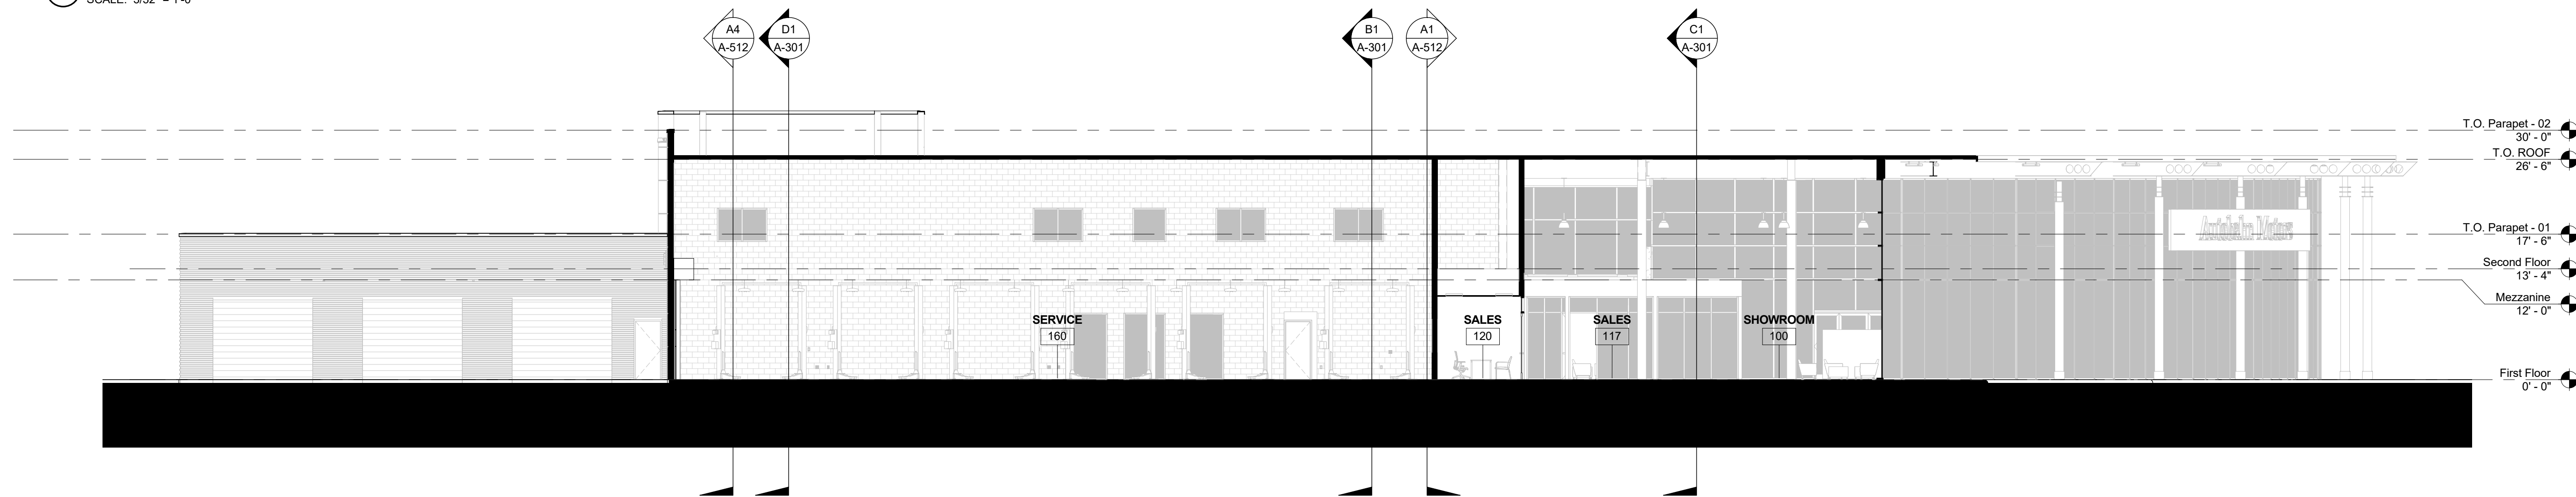

B1 BUILDING SECTION  
SCALE: 3/32" = 1'-0"

KEY PLAN

